


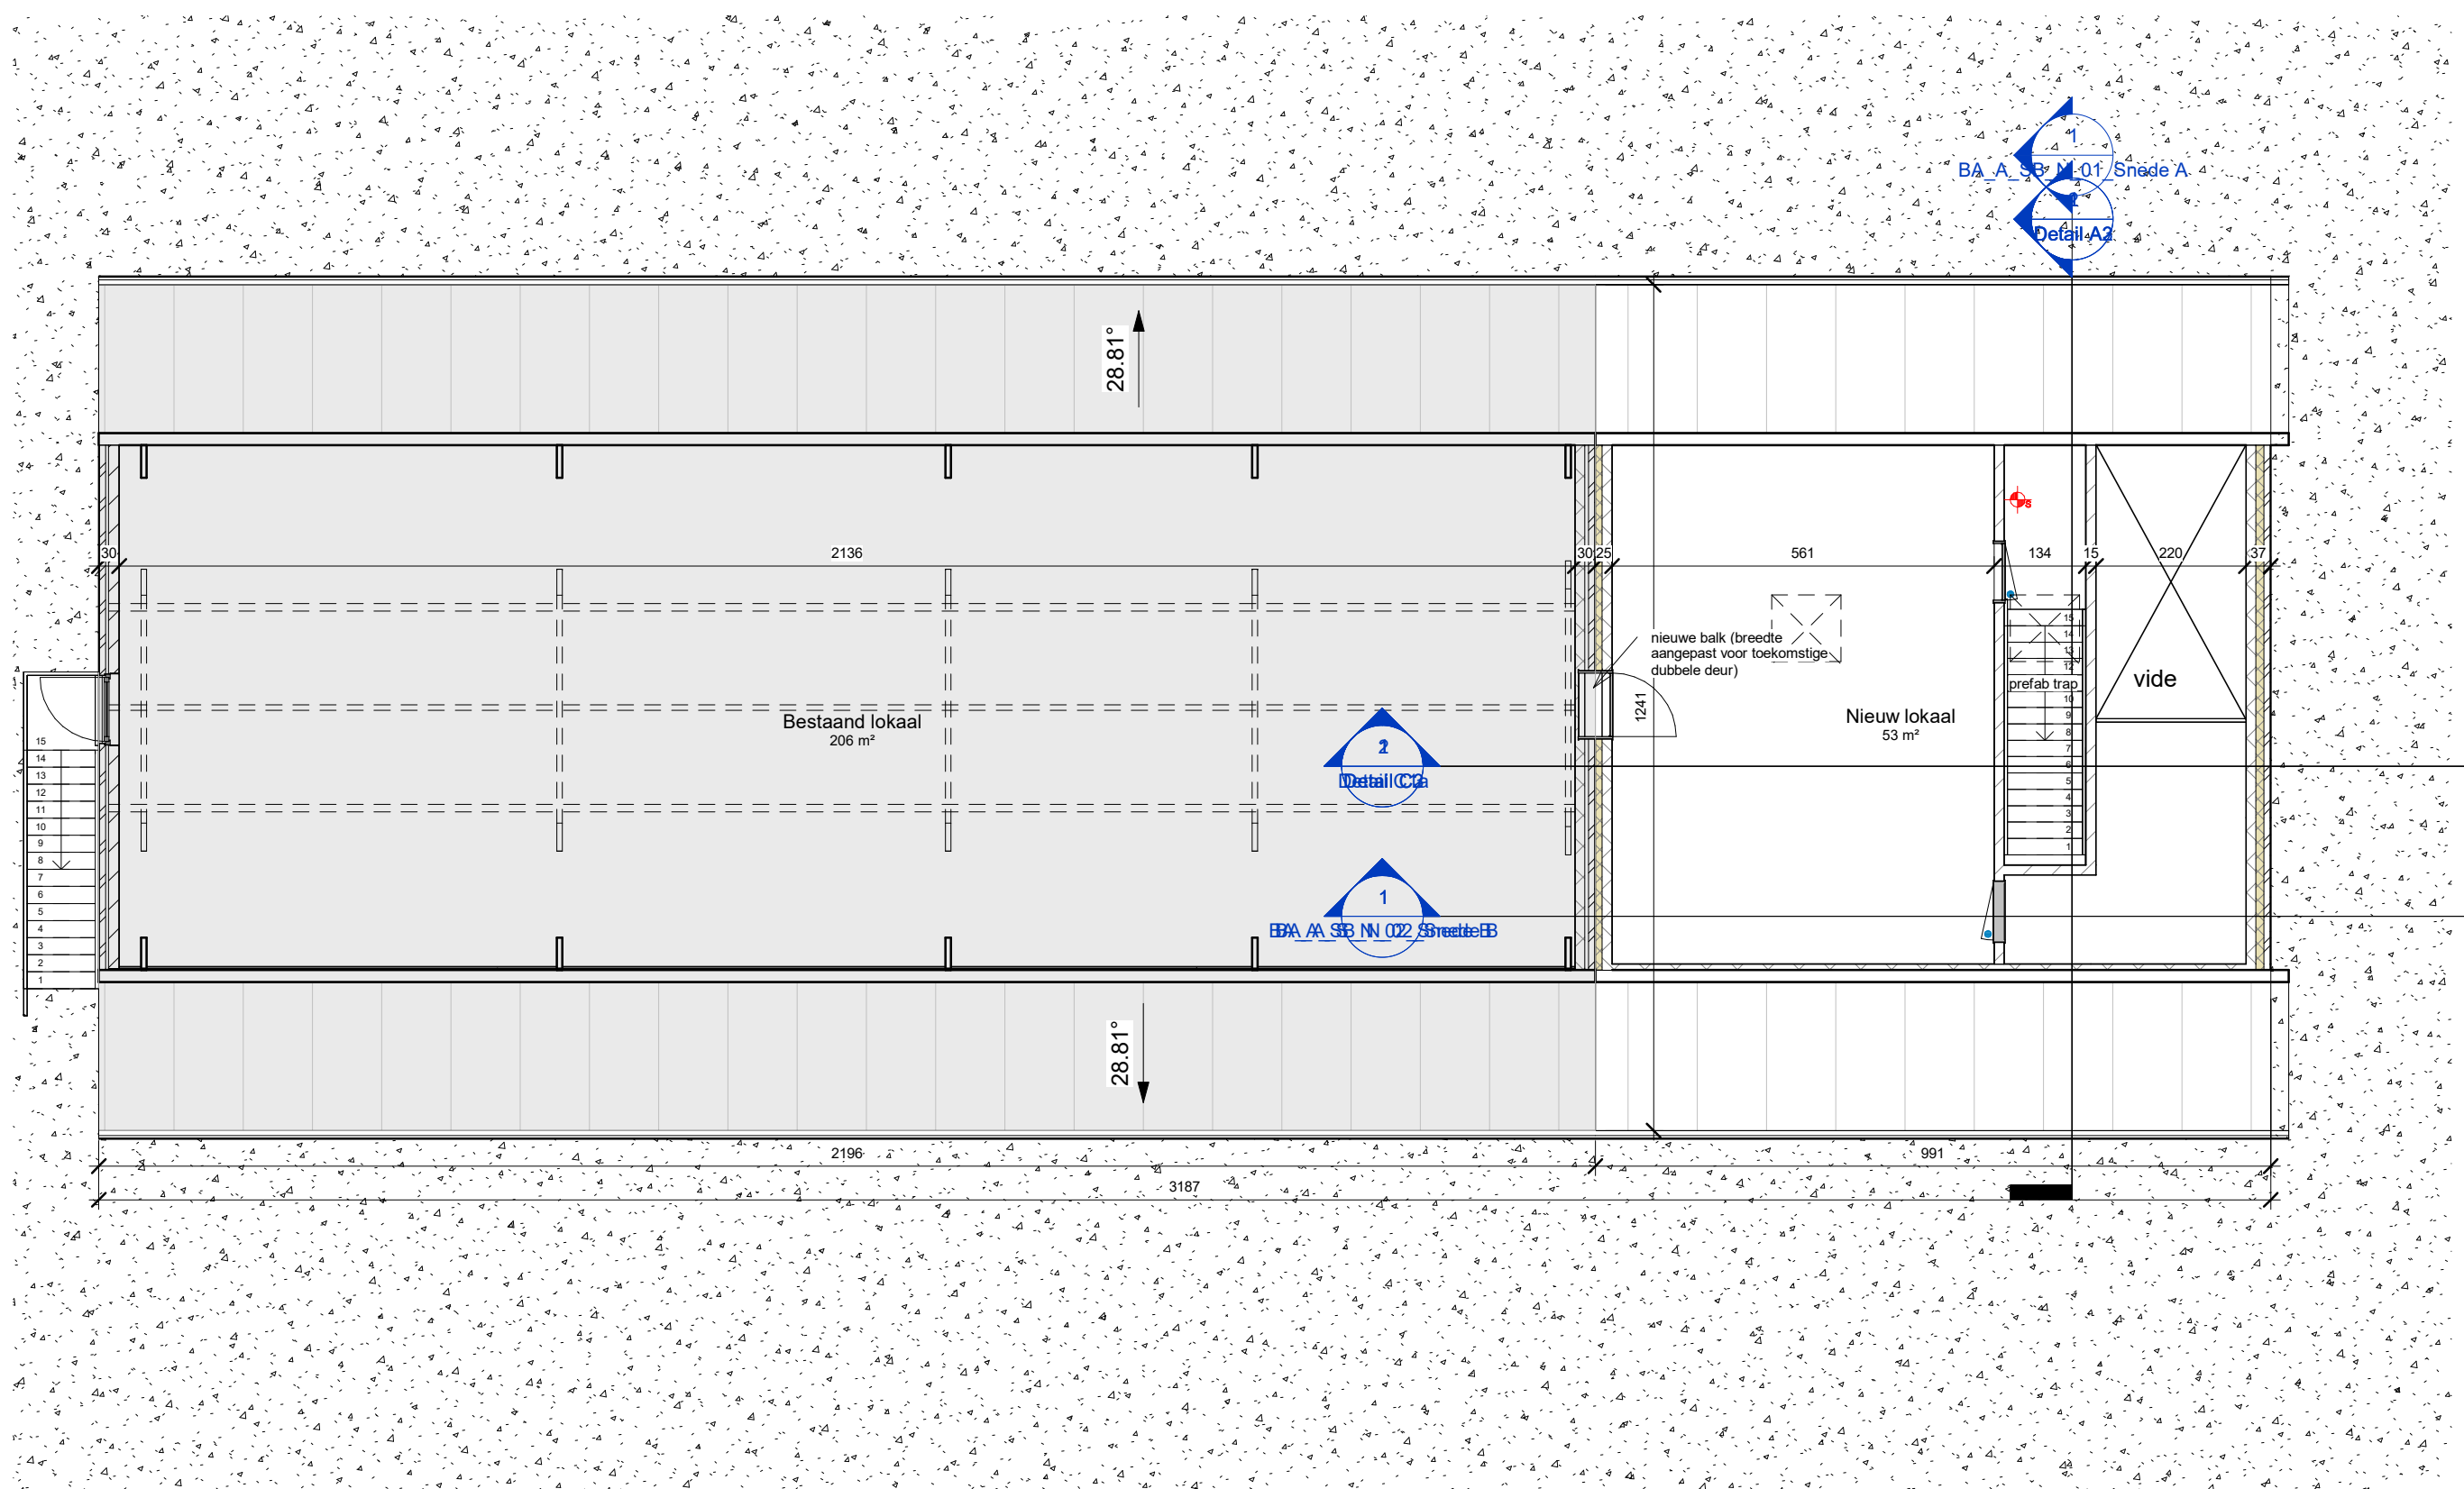

BA_A_P_N_01_Grondplan niv10

28-04-2023

MIAR bv
Rochusstraat 47, 3118 Werchter
0476/27 83 22

1 : 100

